


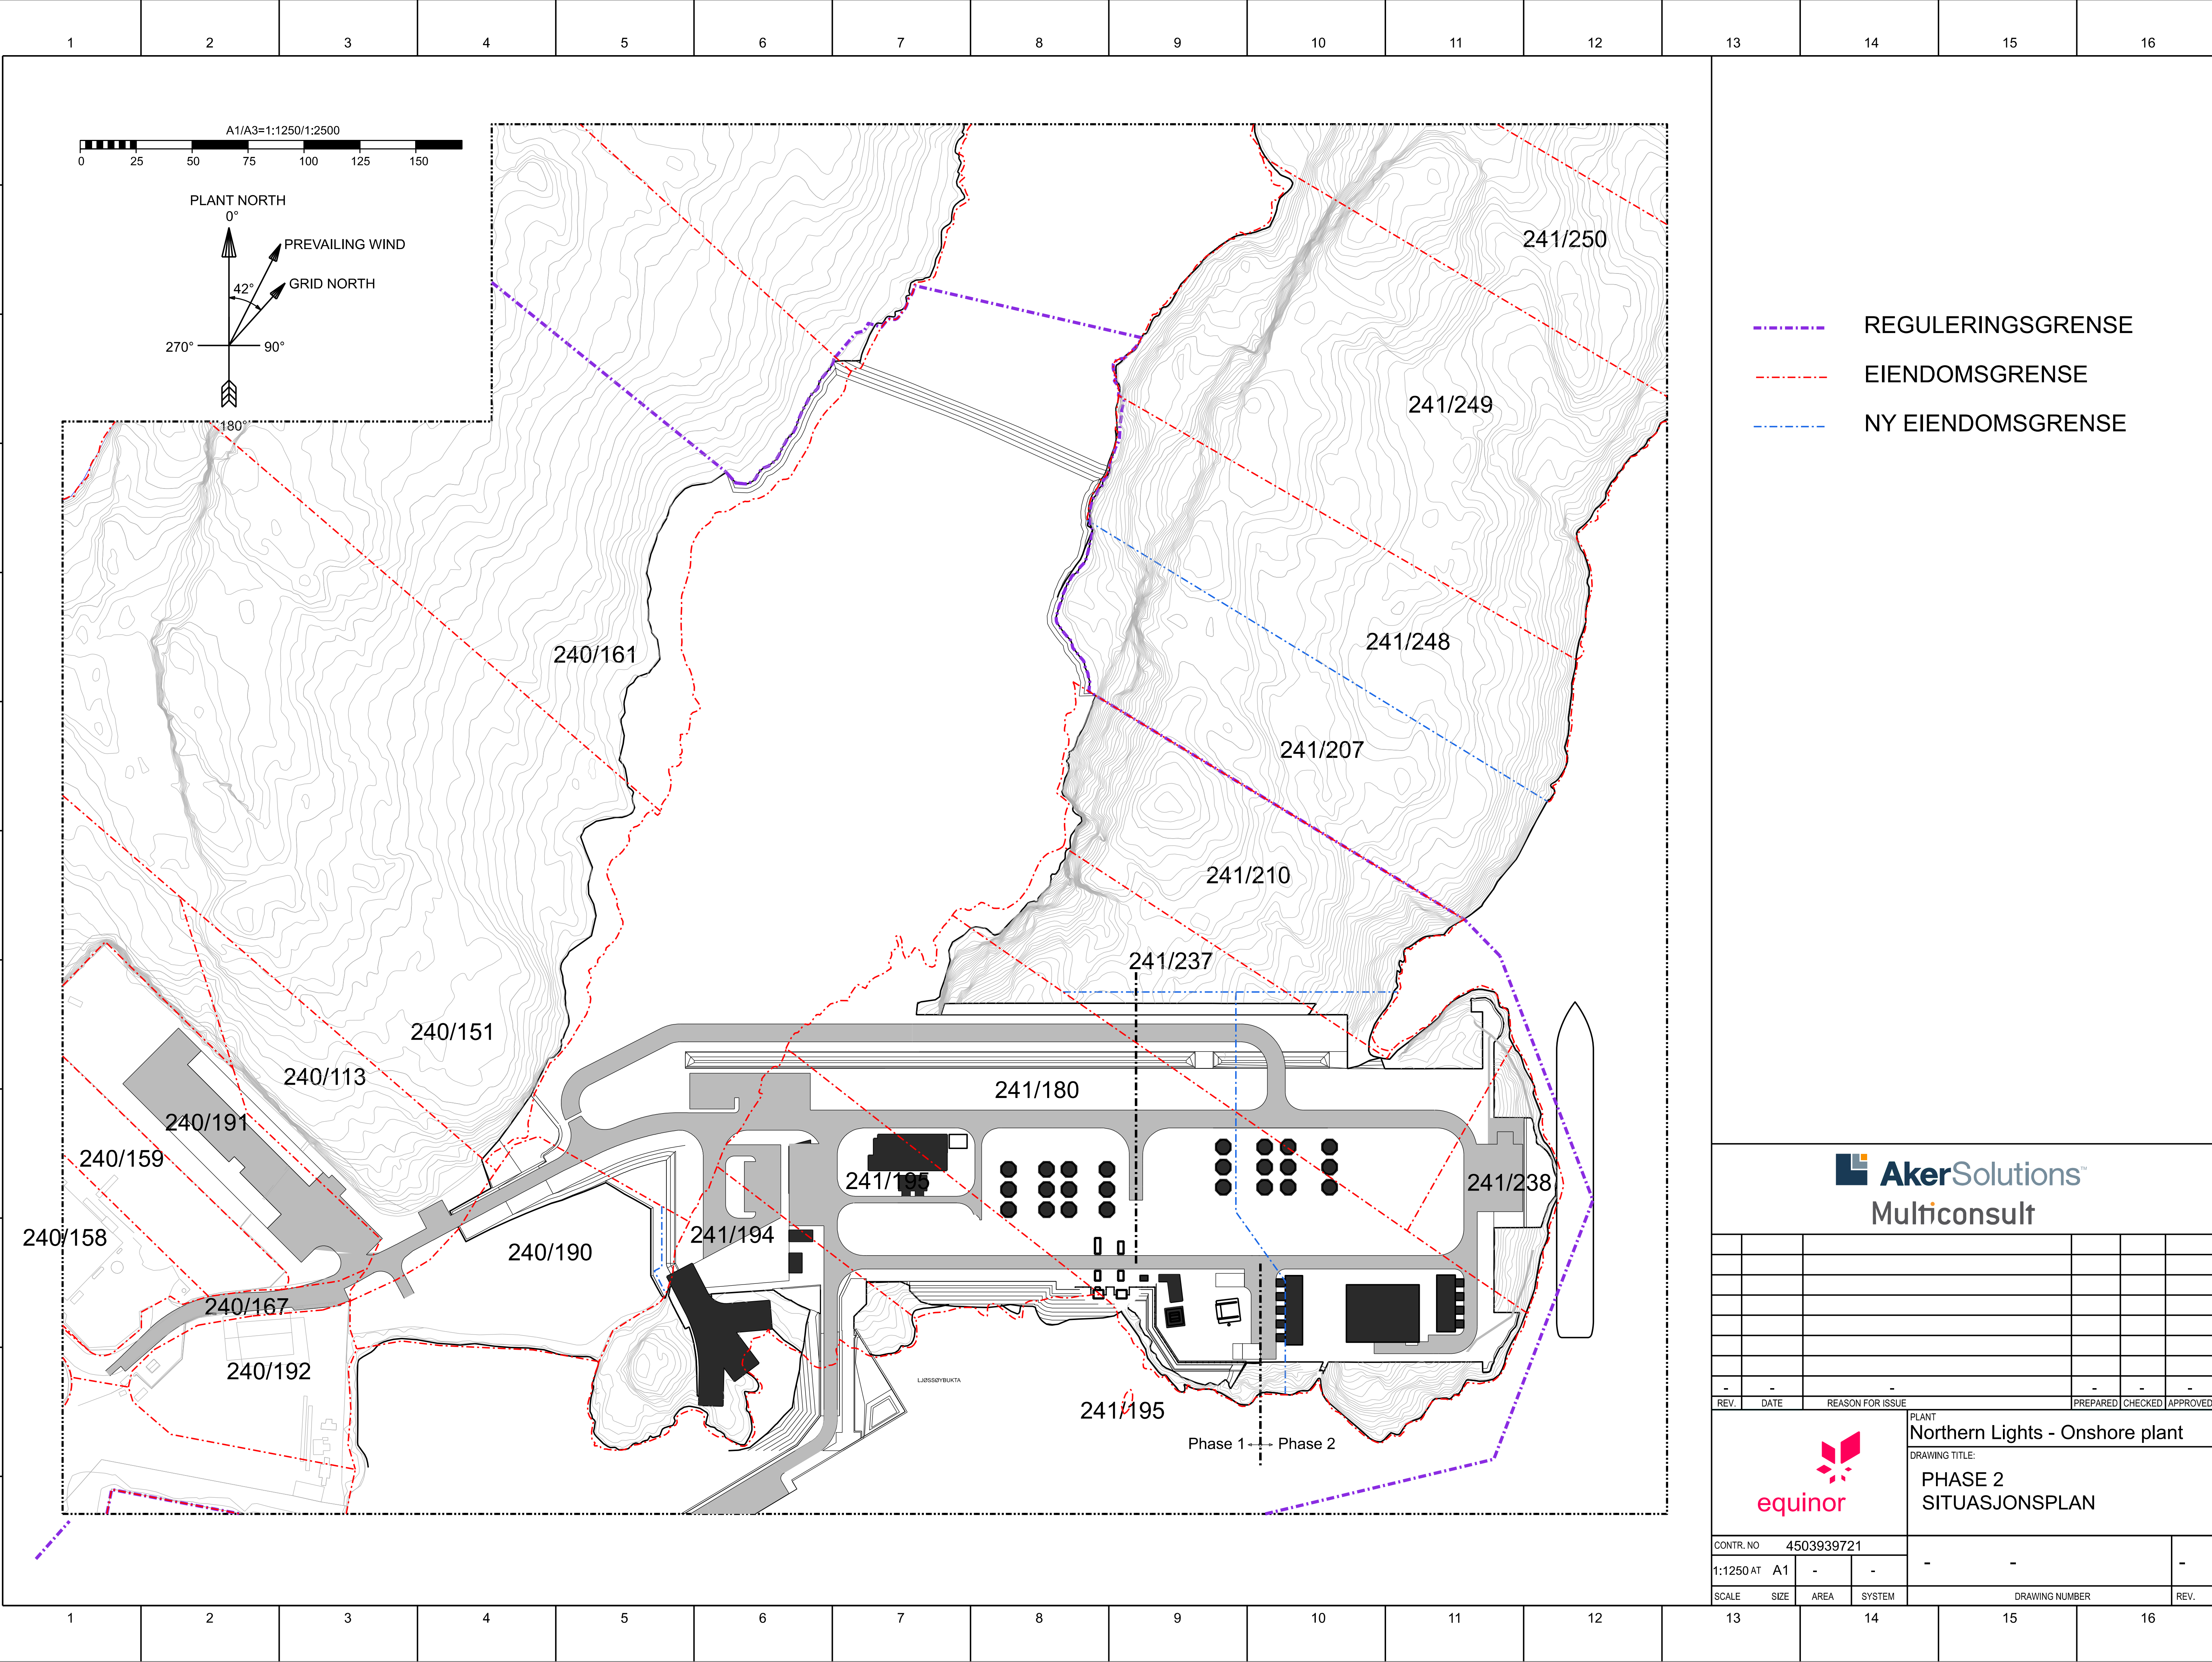

- REGULERINGSGRENSE
- EIENDOMSGRENSE
- NY EIENDOMSGRENSE

REV.	DATE	REASON FOR ISSUE	PREPARED	CHECKED	APPROVED
-	-	-	-	-	-

PLANT
Northern Lights - Onshore plant

DRAWING TITLE:
PHASE 2
SITUASJONSPLAN

CONTR. NO	4503939721				
1:1250 AT	A1	-	-	-	-
SCALE	SIZE	AREA	SYSTEM	DRAWING NUMBER	REV.