


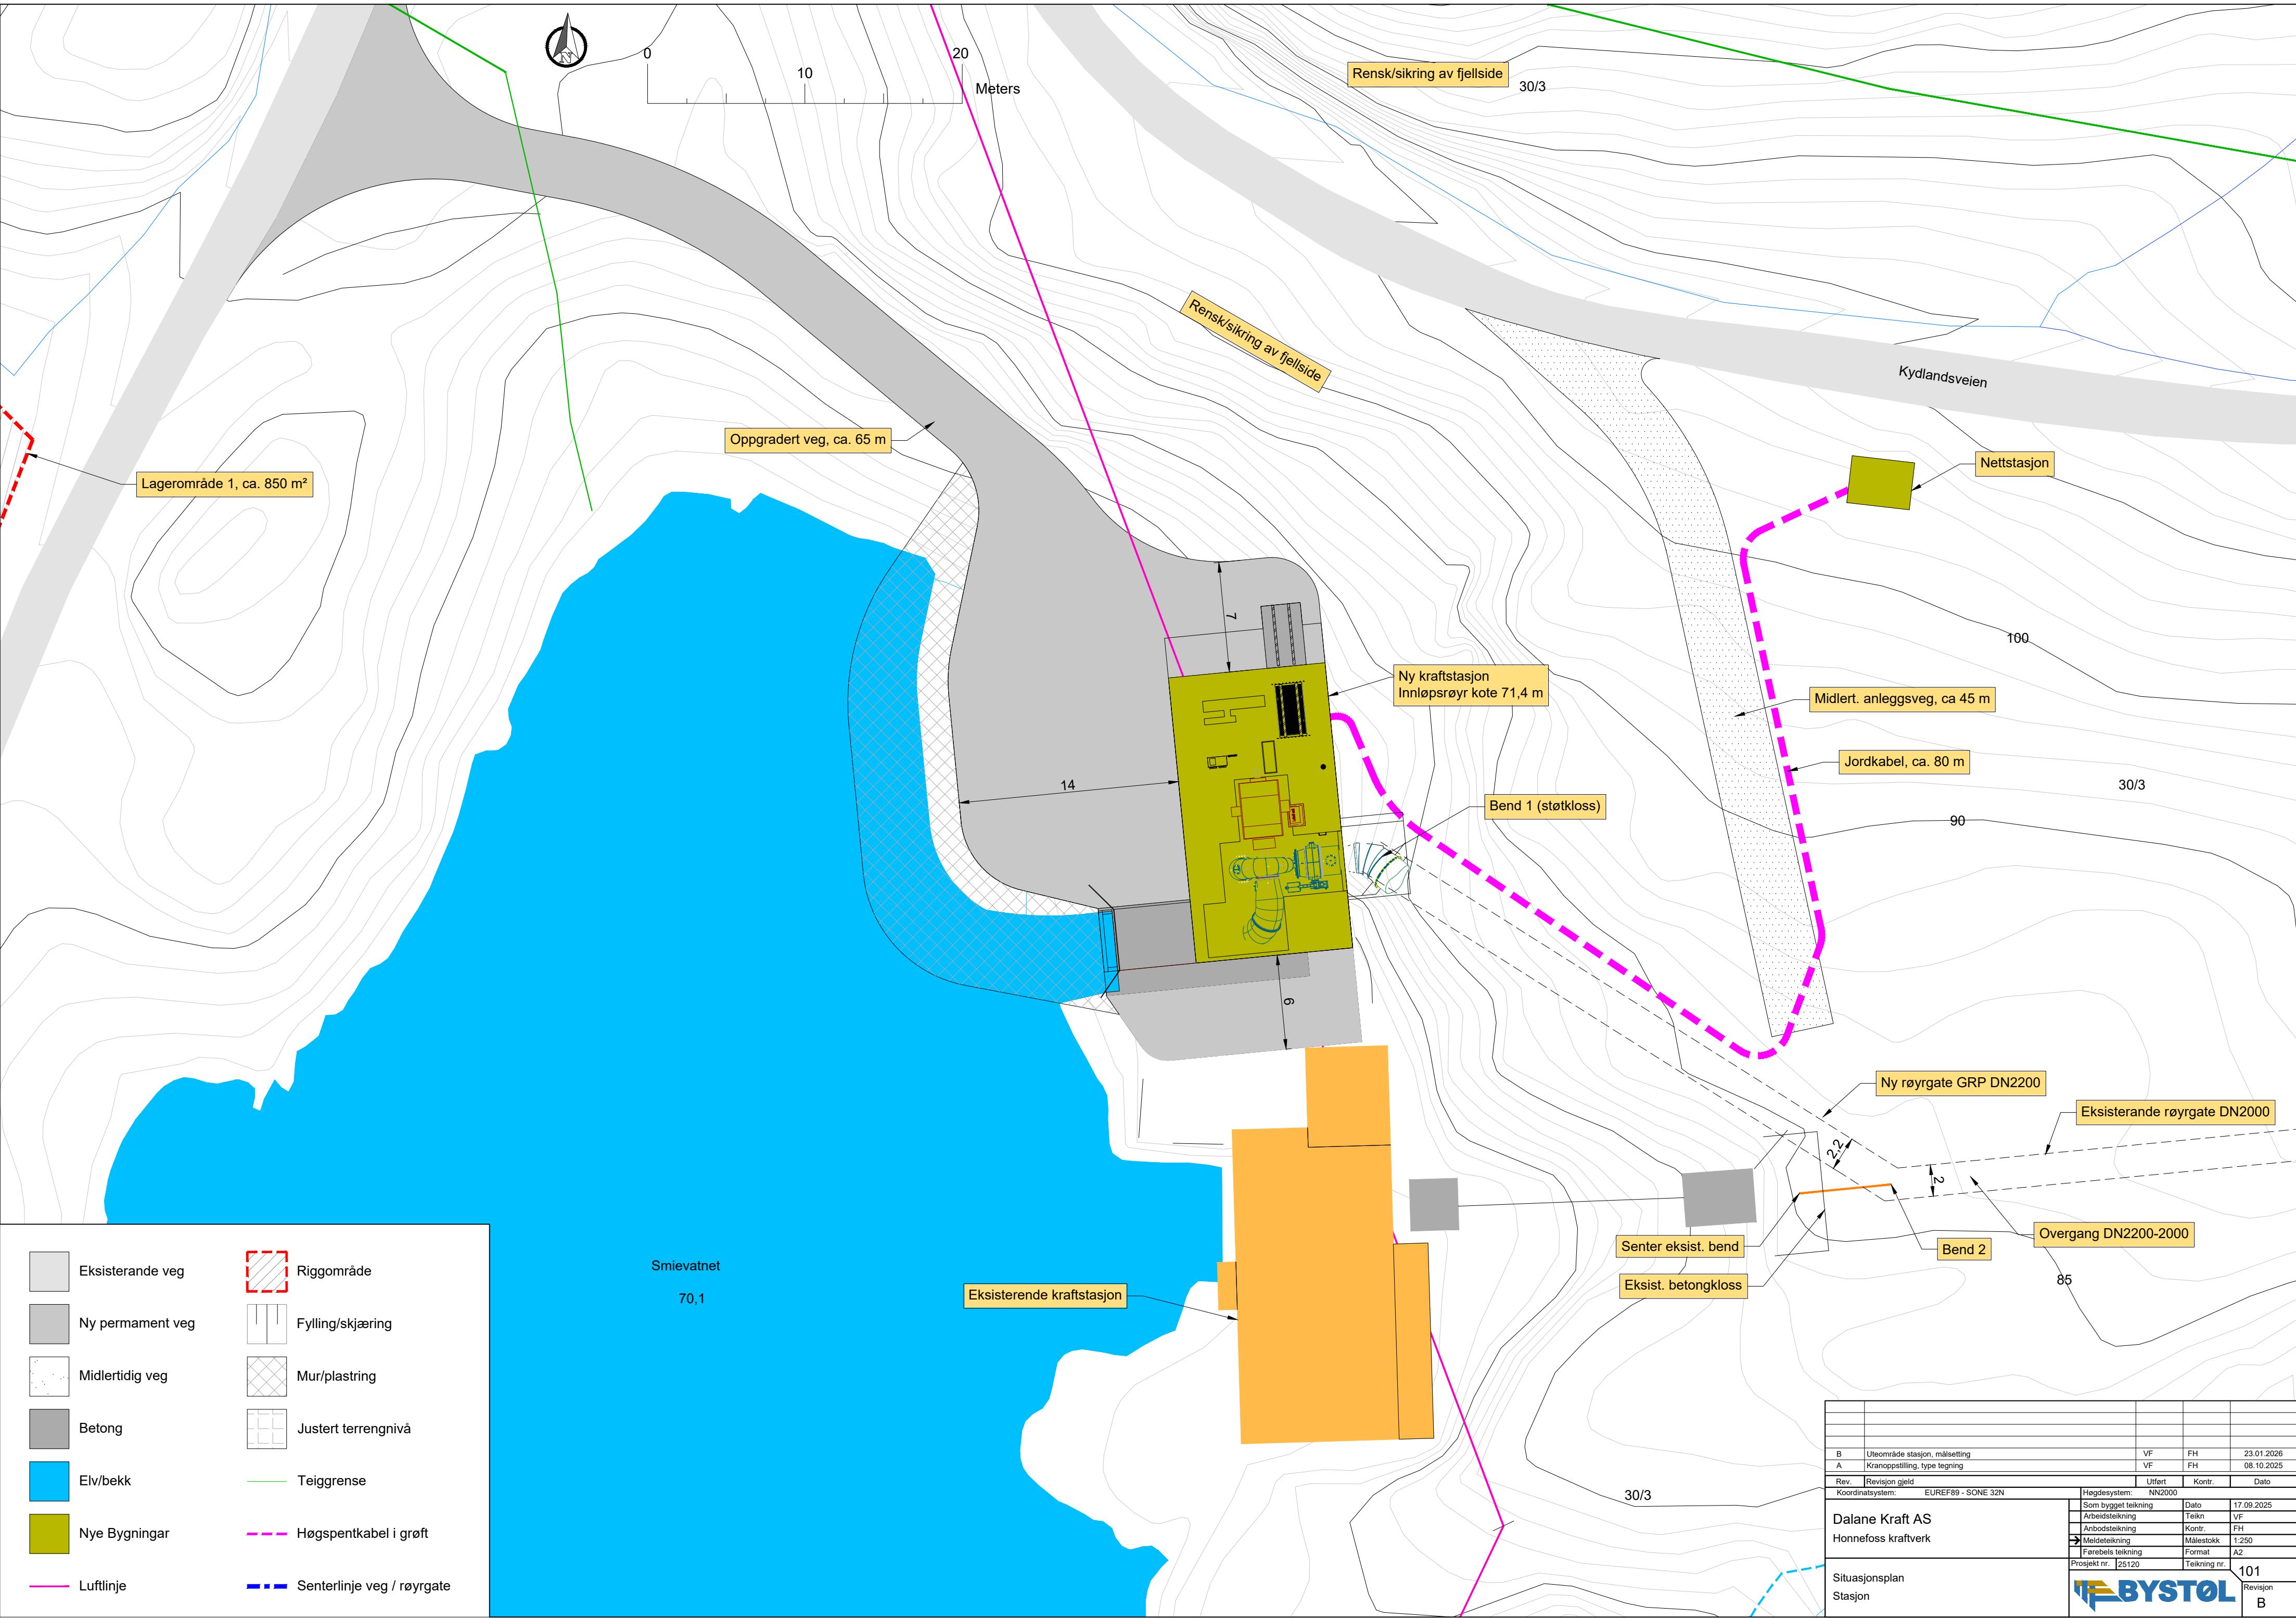

- | | | | |
|--|------------------|---|---------------------------|
|  | Eksisterande veg |  | Riggområde |
|  | Ny permanent veg |  | Fylling/skjæring |
|  | Midlertidig veg |  | Mur/plastring |
|  | Betong |  | Justert terrengnivå |
|  | Elv/bekk |  | Teiggrænse |
|  | Nye Bygningar |  | Høgspenkabel i grøft |
|  | Luftlinje |  | Senterlinje veg / rørgate |

B	Uteområde stasjon, målsetting	VF	FH		23.01.2026
A	Kranoppstilling, type tegning	VF	FH		08.10.2025
Rev.	Revisjon gjeld	Utført	Kontr.		Dato
Koordinatsystem: EUREF89 - SONE 32N		Hegdesystem: NN2000			
Som bygget tegning		Dato		17.09.2025	
Arbeidstegning		Teikn		VF	
Anbudstegning		Kontr.		FH	
Meldetegning		Målestokk		1:250	
Førebels tegning		Format		A2	
Prosjekt nr. 25120		Tegning nr.			
Situasjonsplan					101
Stasjon					Revisjon B