


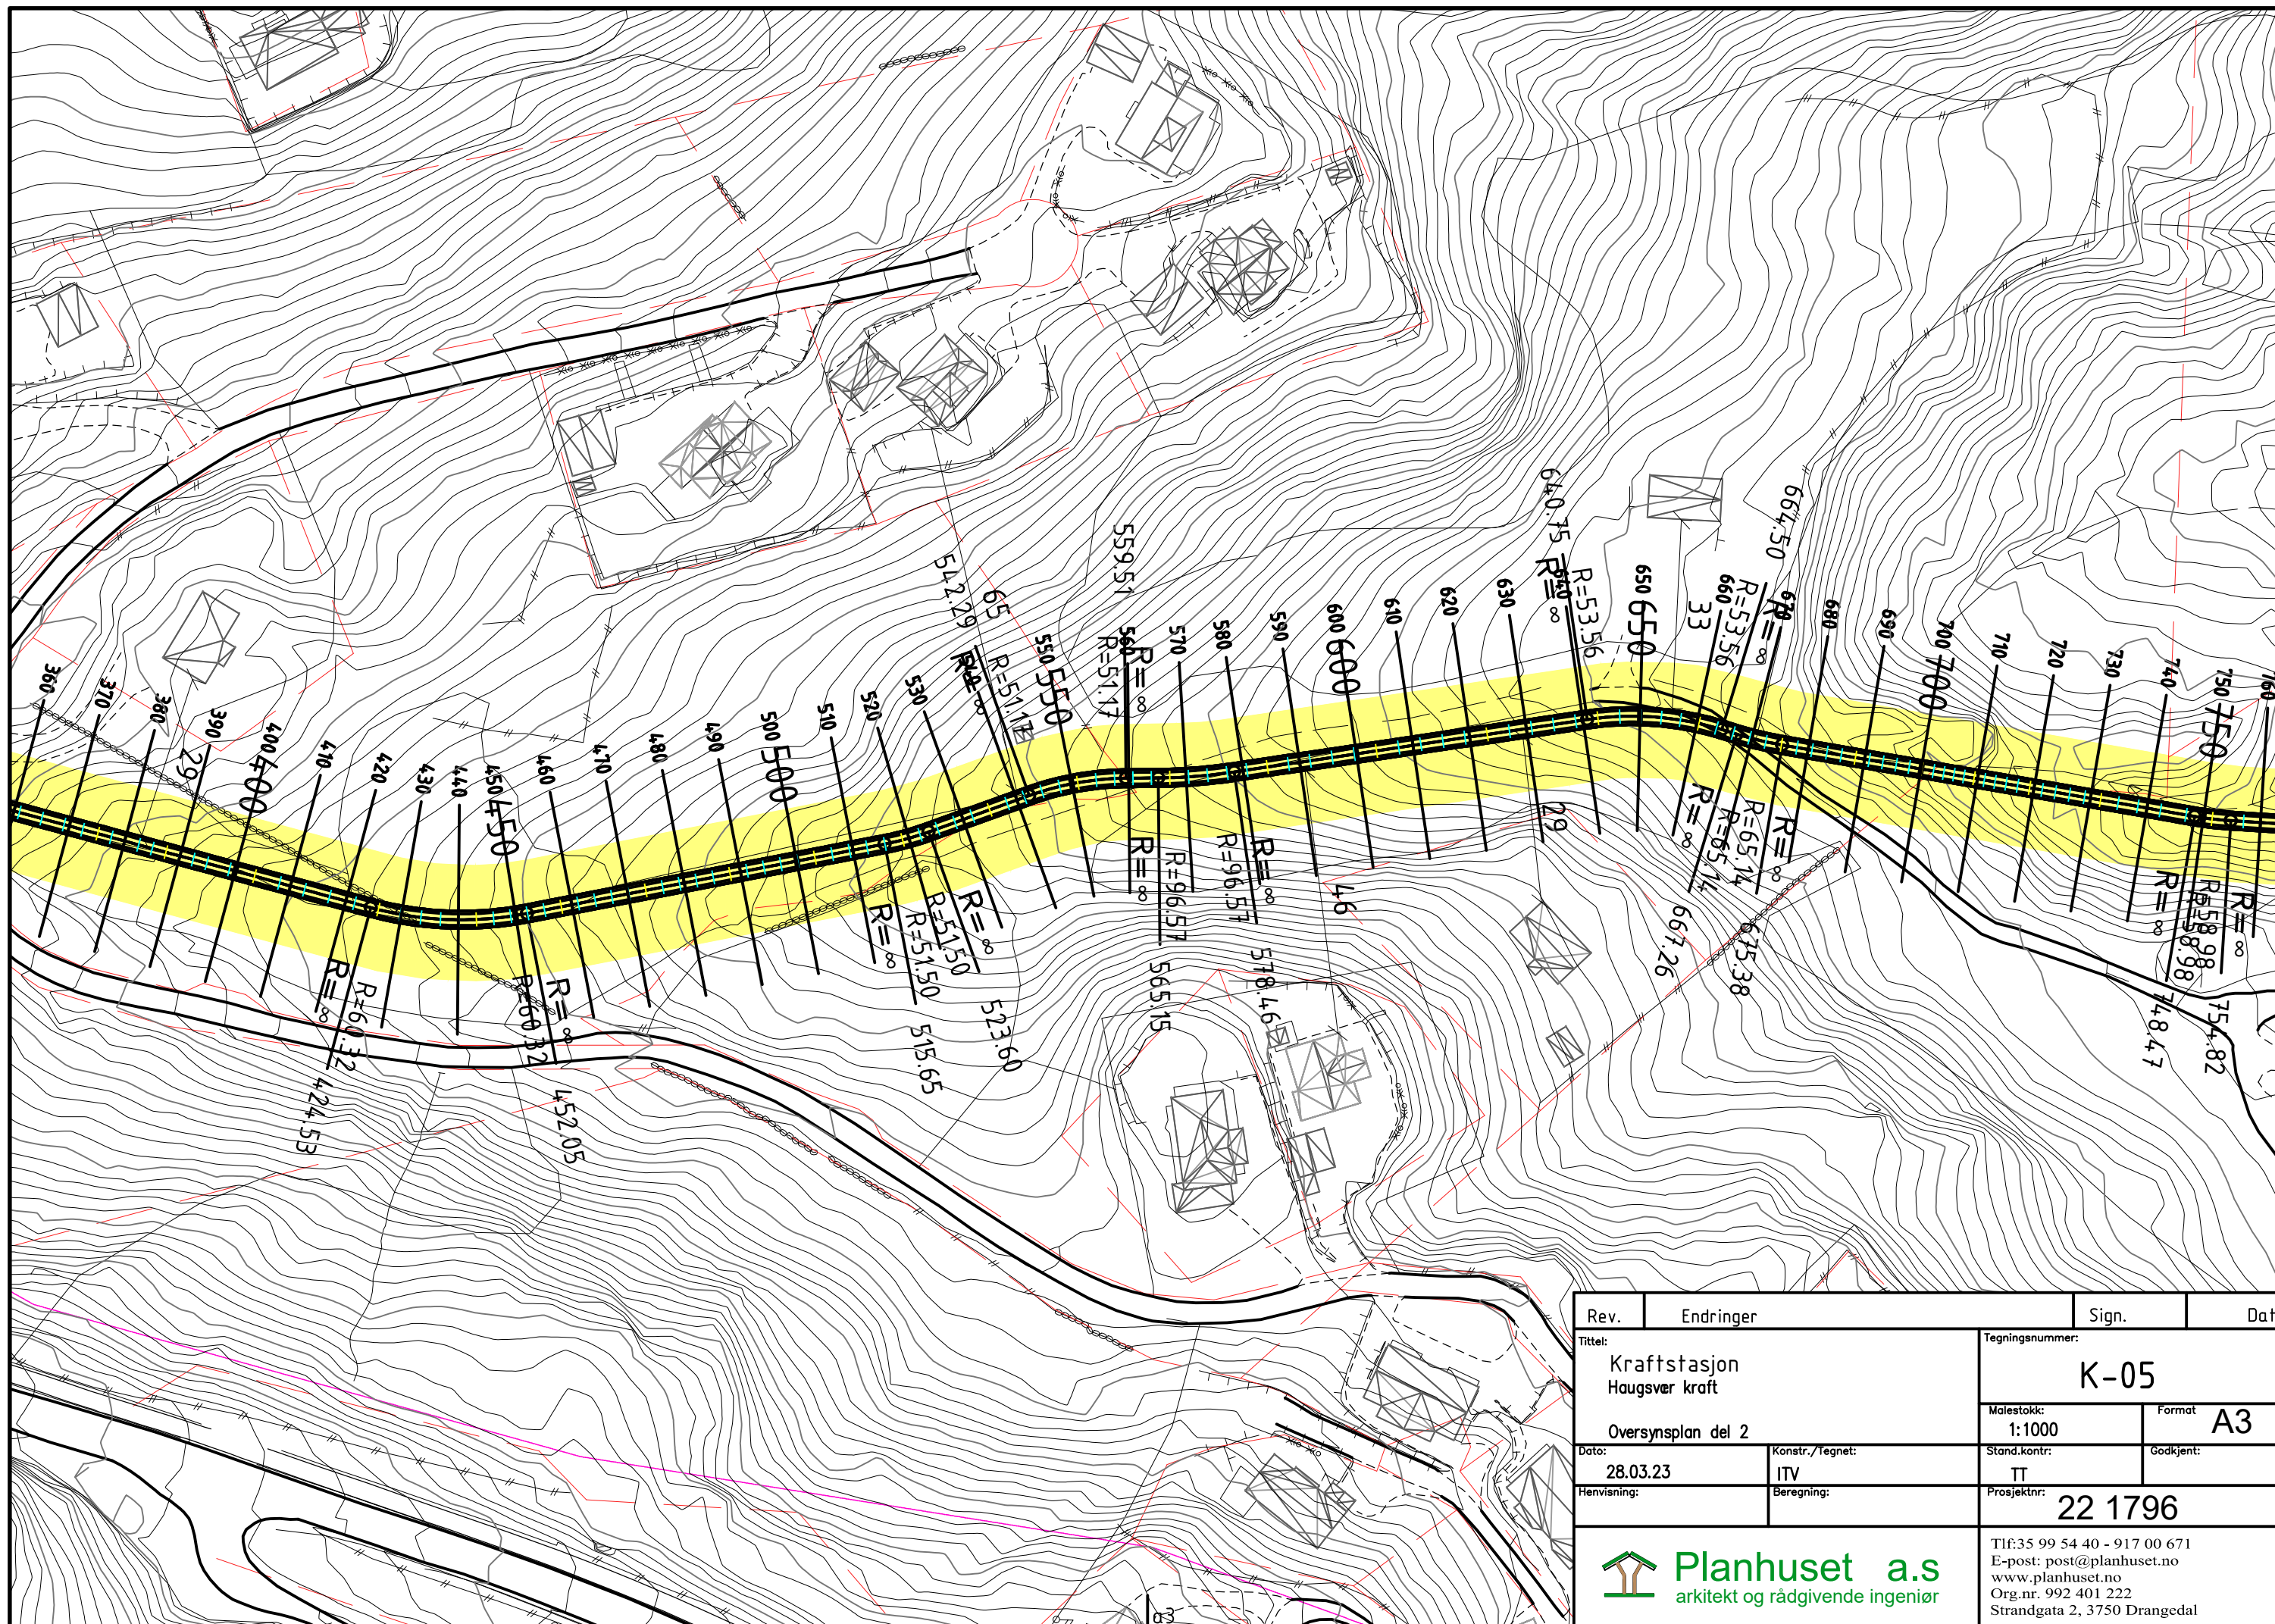

Rev.	Endringer	Sign.	Dato
Tittel: Kraftstasjon Haugsvør kraft Oversynsplan del 2		Tegningsnummer: K-05	
Dato: 28.03.23		Malestokk: 1:1000	Format A3
Konstr./Tegnet: ITV		Stand.kontr: TT	Godkjent:
Henvising:		Beregning:	Prosjektnr: 22 1796
 Planhuset a.s arkitekt og rådgivende ingeniør		Tlf: 35 99 54 40 - 917 00 671 E-post: post@planhuset.no www.planhuset.no Org.nr. 992 401 222 Strandgata 2, 3750 Drangedal	