


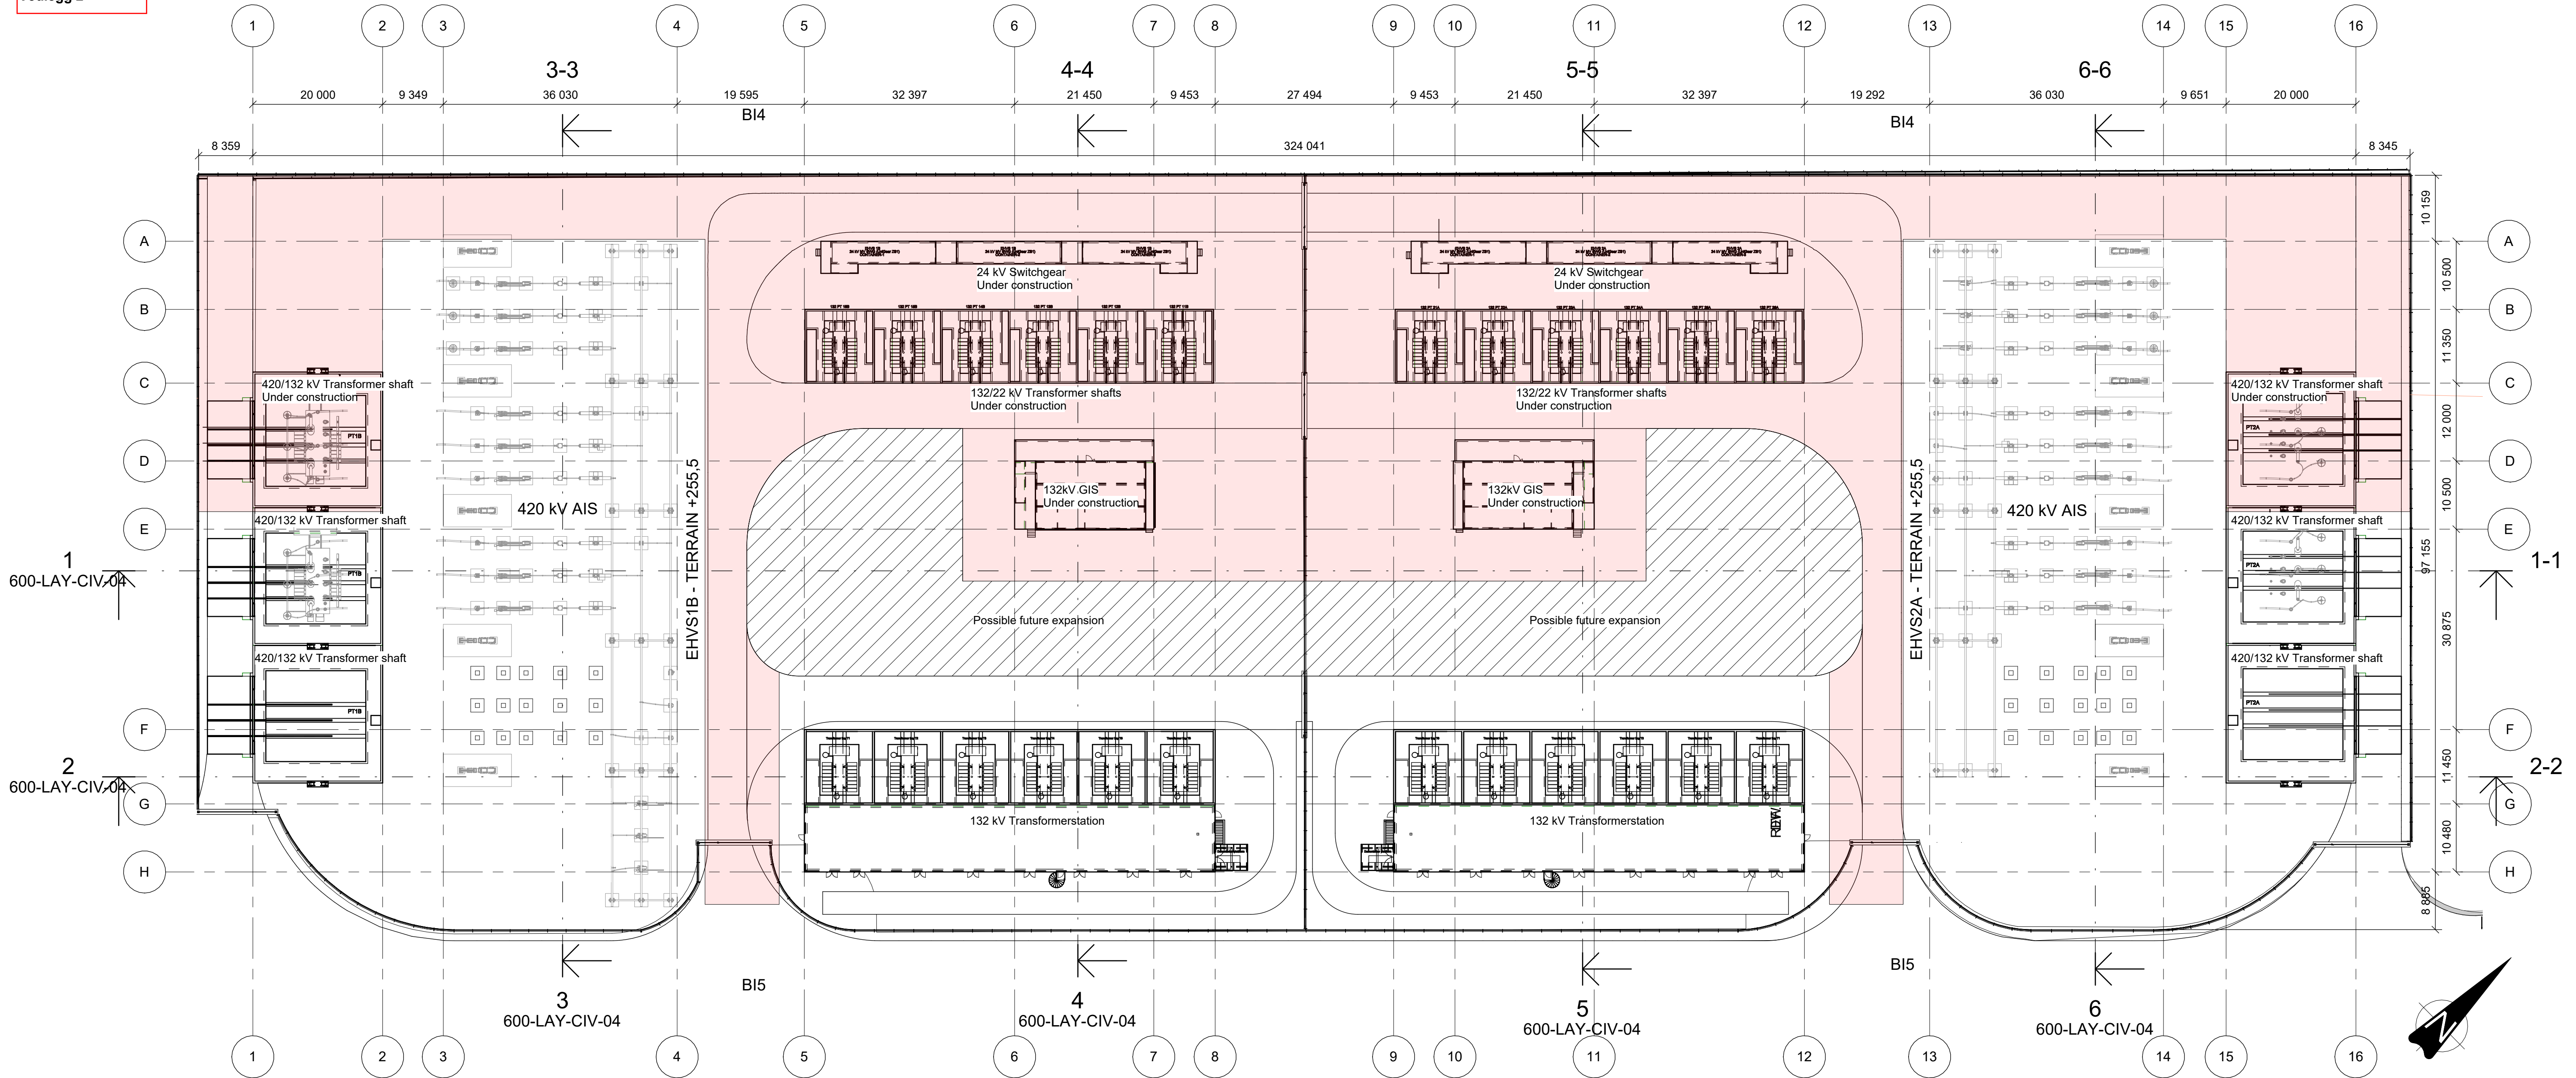

SITE PLAN EHVS1B & EHVS2A 600 MVA

1 : 500



NOTES:

All dimensions, areas, and locations are indicative (e.g., dimensions and placement of doors, columns, and rooms). The general contractor is responsible for fulfilling all requirements in the contract, design basis, and concession application.

- Phase 1, under construction, License ref. NVE 202318641-13.
- Phase 2, for application, ref License application 52309455-600-APP-07-01.
- Possible future expansion

E01 2026-02-13 License Application		IHM	KriKil	MarSch
Rev.	Dato	Utarbeidet	Fagkontroll	Godkjent
Dette dokumentet er utarbeidet av Norconsult som del av det oppdraget som fremgår nedenfor. Opphavsretten tilhører Norconsult. Dokumentet må bare benyttes til det formål som oppdragsavtalen beskriver, og må ikke kopieres eller gjøres tilgjengelig på annen måte eller i større utstrekning enn formålet tilsier.				Målestokk (gjelder A1)
N01 Utilities				1:500
N01 Campus Støleheia HV SITE PLAN EHVS1B & EHVS2A				
Norconsult		Oppdragsnummer	Tegningsnummer	Revisjon
		52309455	600-LAY-CIV-03	E01